


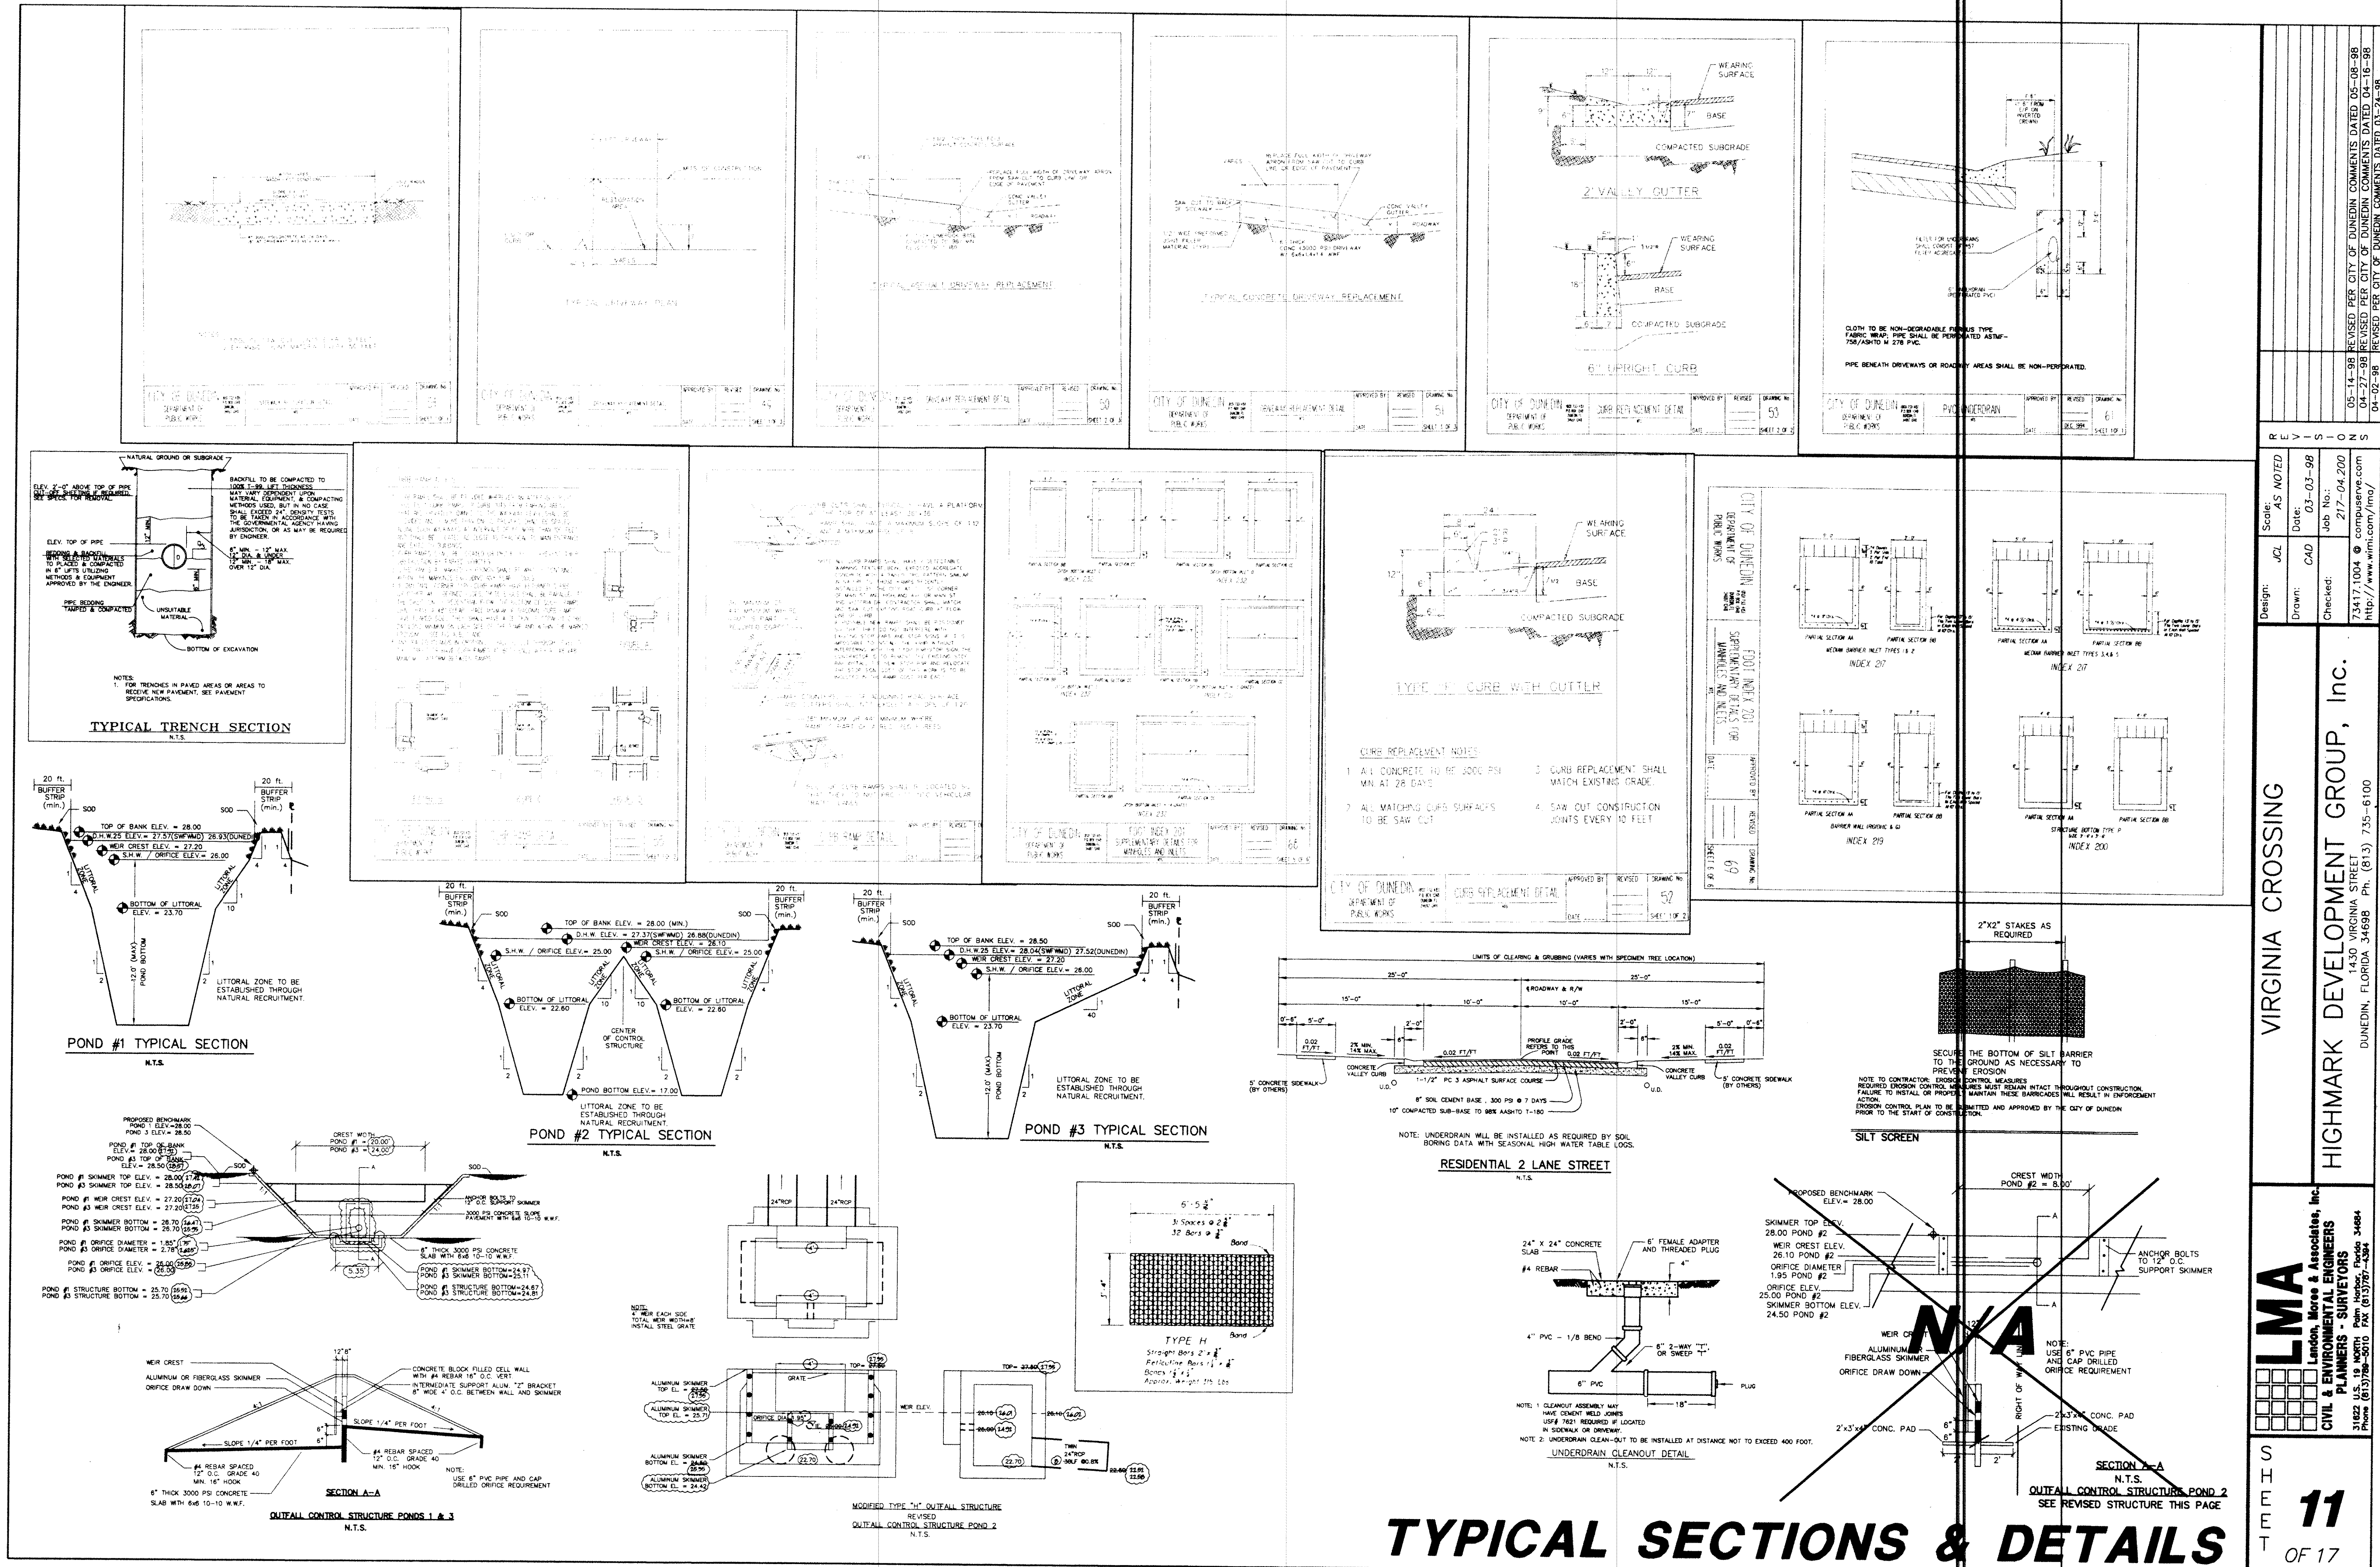

TYPICAL SECTIONS & DETAILS

DESIGNED BY: JCL

DRAWN BY: CAD

CHECKED BY: 73417.1004

SCALE: AS NOTED

DATE: 03-03-98

JOB NO.: 217-04-200

REVISIONS

05-14-98 REVISED PER CITY OF DUNEDIN COMMENTS DATED 05-08-98

04-27-98 REVISED PER CITY OF DUNEDIN COMMENTS DATED 04-16-98

03-02-98 REVISED PER CITY OF DUNEDIN COMMENTS DATED 03-24-98

LMA
London, Moore & Associates, Inc.
CIVIL & ENVIRONMENTAL ENGINEERS
PLANNERS - SURVEYORS

31822 U.S. 19 NORTH
Palm Harbor, Florida 34684
Phone 813/978-5010 FAX 813/978-4384

HIGHMARK DEVELOPMENT GROUP, Inc.
1430 VIRGINIA STREET
DUNEDIN, FLORIDA 34698 Ph. (813) 733-6100

VIRGINIA CROSSING

SECTION 11
OF 17